

BARN PROS

EQUESTRIAN FACILITIES

GRAND SIERRA 72 BARN

Elevations | Floorplans



© 2015 BARN PROS INC

BARN PROS

EQUESTRIAN FACILITIES


GRAND SIERRA 72 BARN

Elevations | Floorplans



© 2015 BARN PROS INC


Barn Pros Grand Sierra 72 Barn
Standard Model

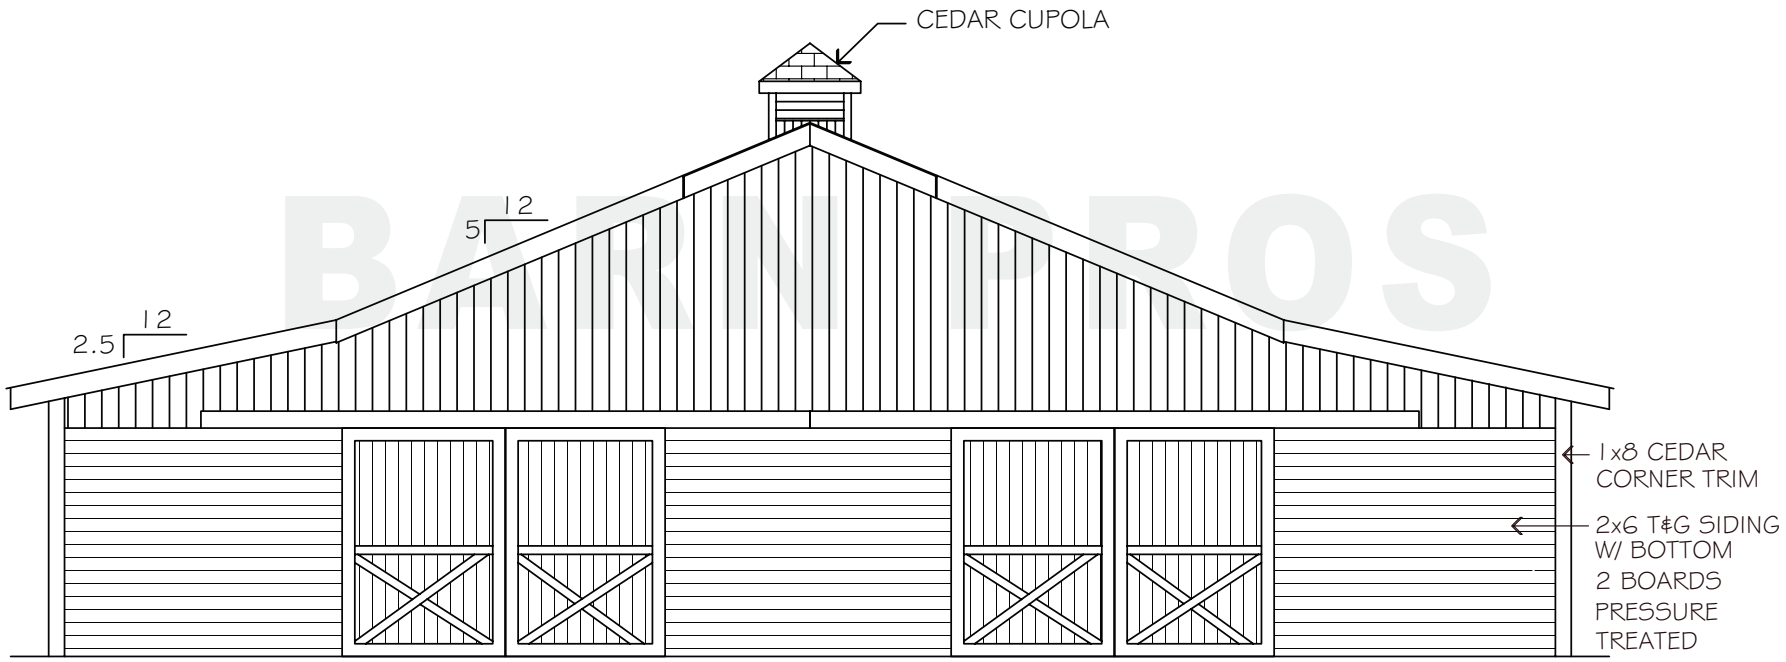

FRONT ELEVATION

© 2015 BARN PROS INC


Barn Pros Grand Sierra 72 Barn
Standard Model

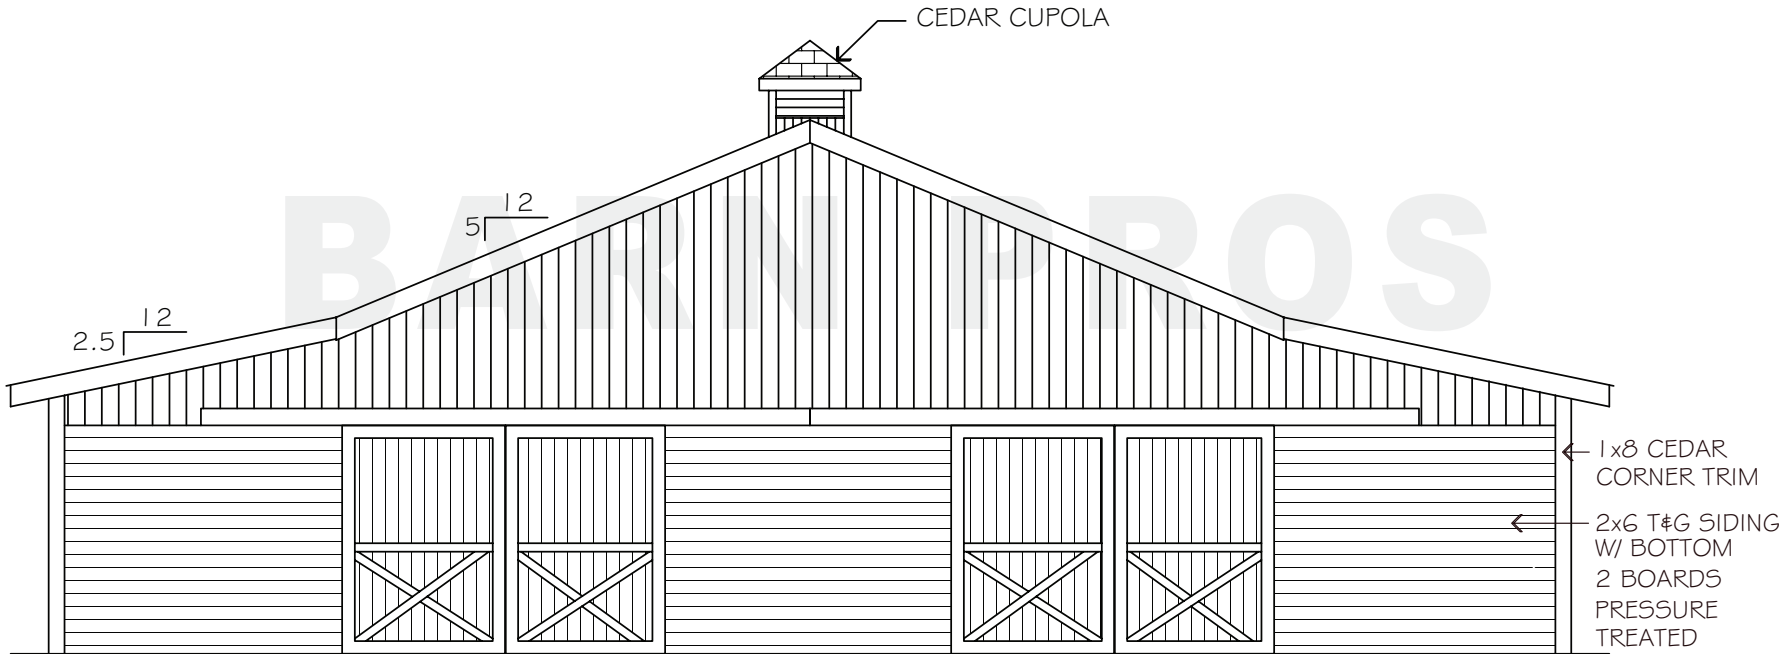

REAR ELEVATION

© 2015 BARN PROS INC


Barn Pros Grand Sierra 72 Barn
Standard Model

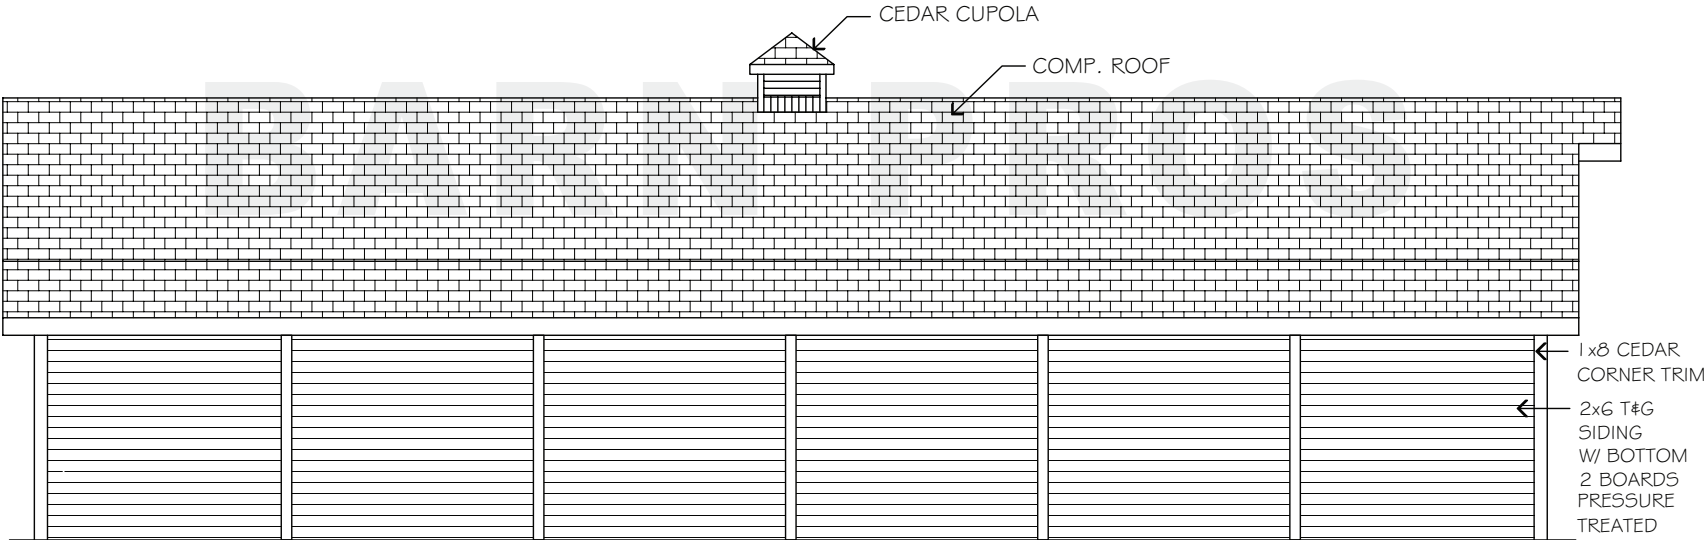

LEFT SIDE ELEVATION

© 2015 BARN PROS INC


Barn Pros Grand Sierra 72 Barn
Standard Model

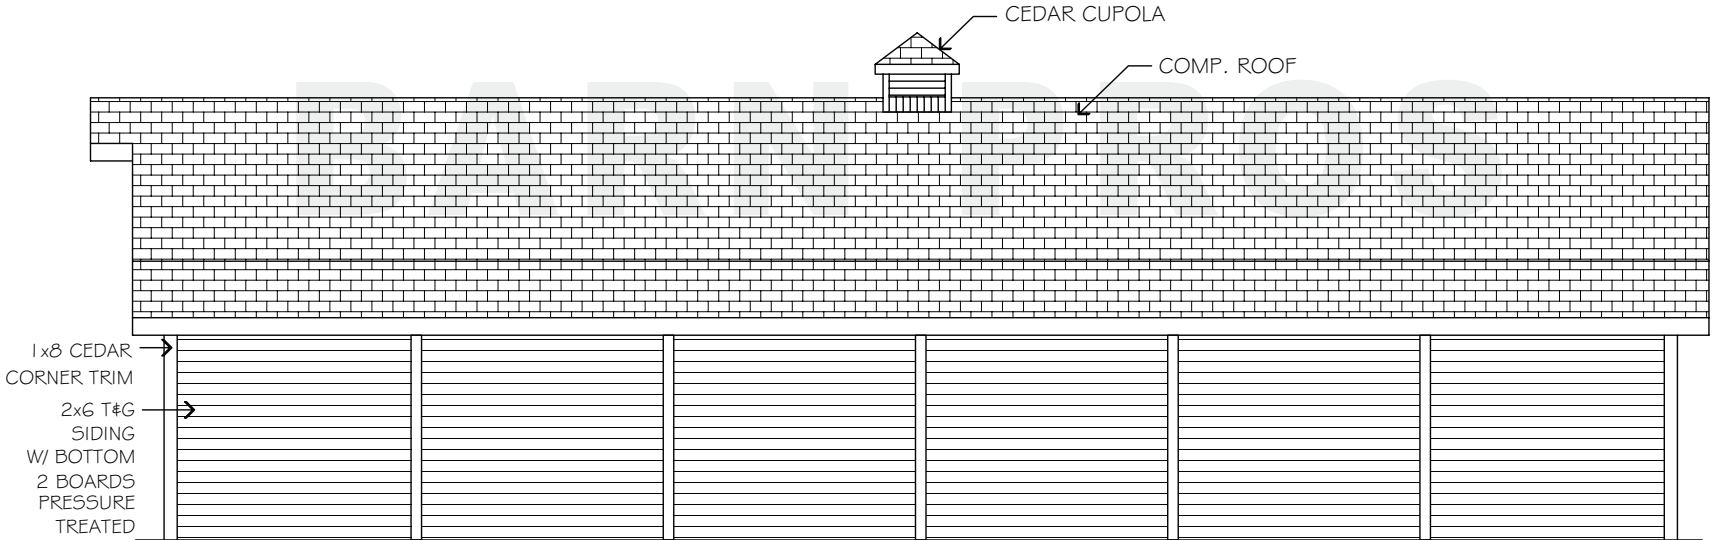

RIGHT SIDE ELEVATION

© 2015 BARN PROS INC

Barn Pros Grand Sierra 72 Barn Standard Model

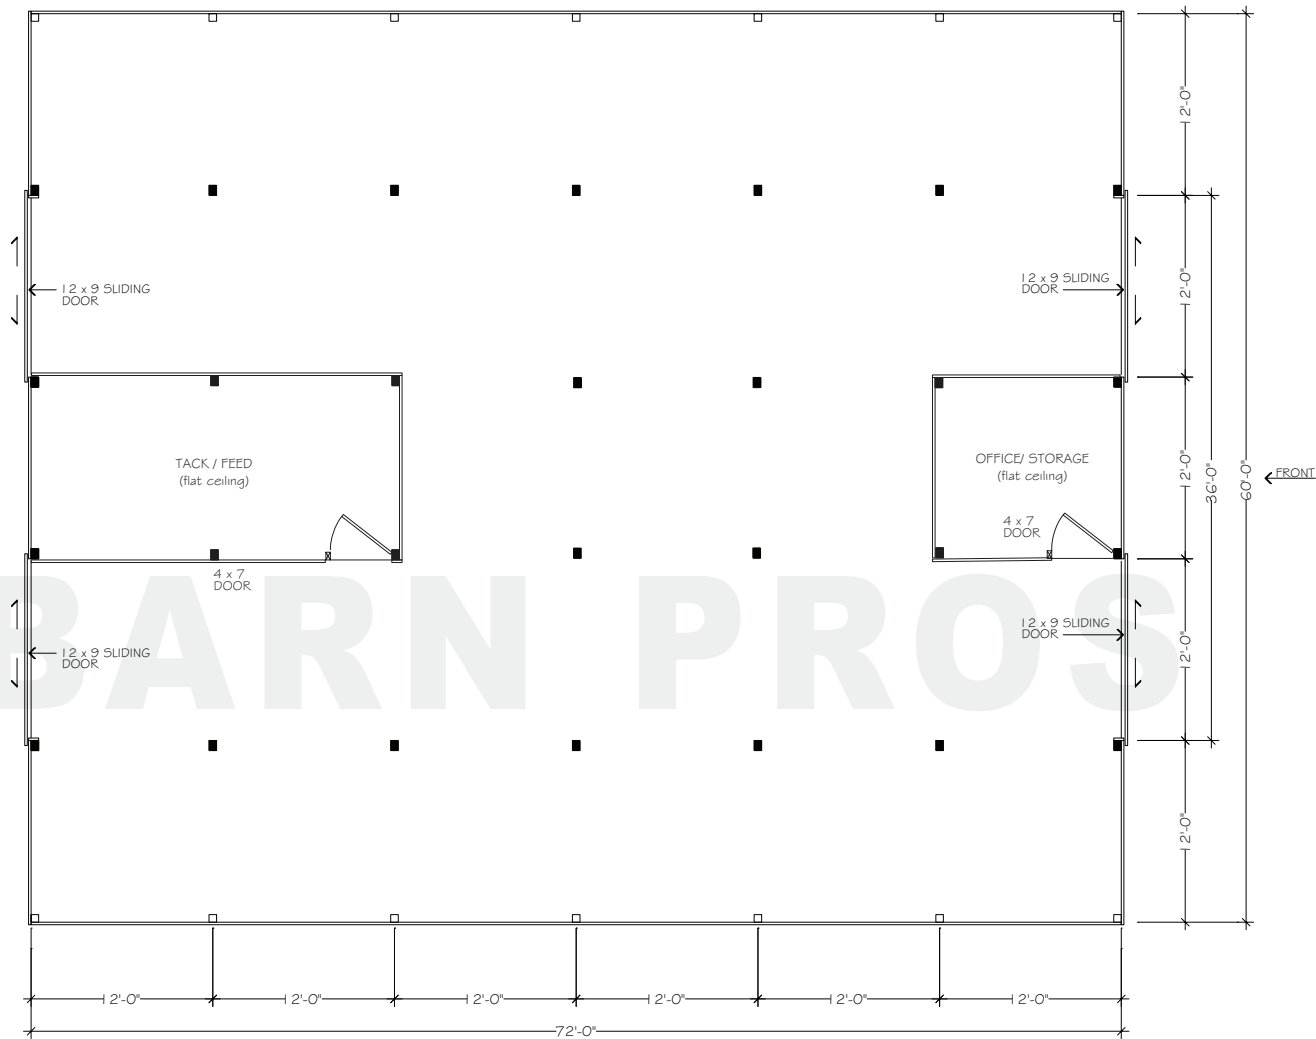

FLOORPLAN - LOWER

© 2015 BARN PROS INC