

BARN PROS

EQUESTRIAN FACILITIES

CLYDESDALE 84 BARN WITH STALL PACKAGE

Elevations | Floorplans



© 2014 BARN PROS INC

BARN PROS

EQUESTRIAN FACILITIES

CLYDESDALE 84 BARN WITH STALL PACKAGE


Elevations | Floorplans



© 2014 BARN PROS INC

Barn Pros Clydesdale 84 Barn


Standard Model with Equine Package

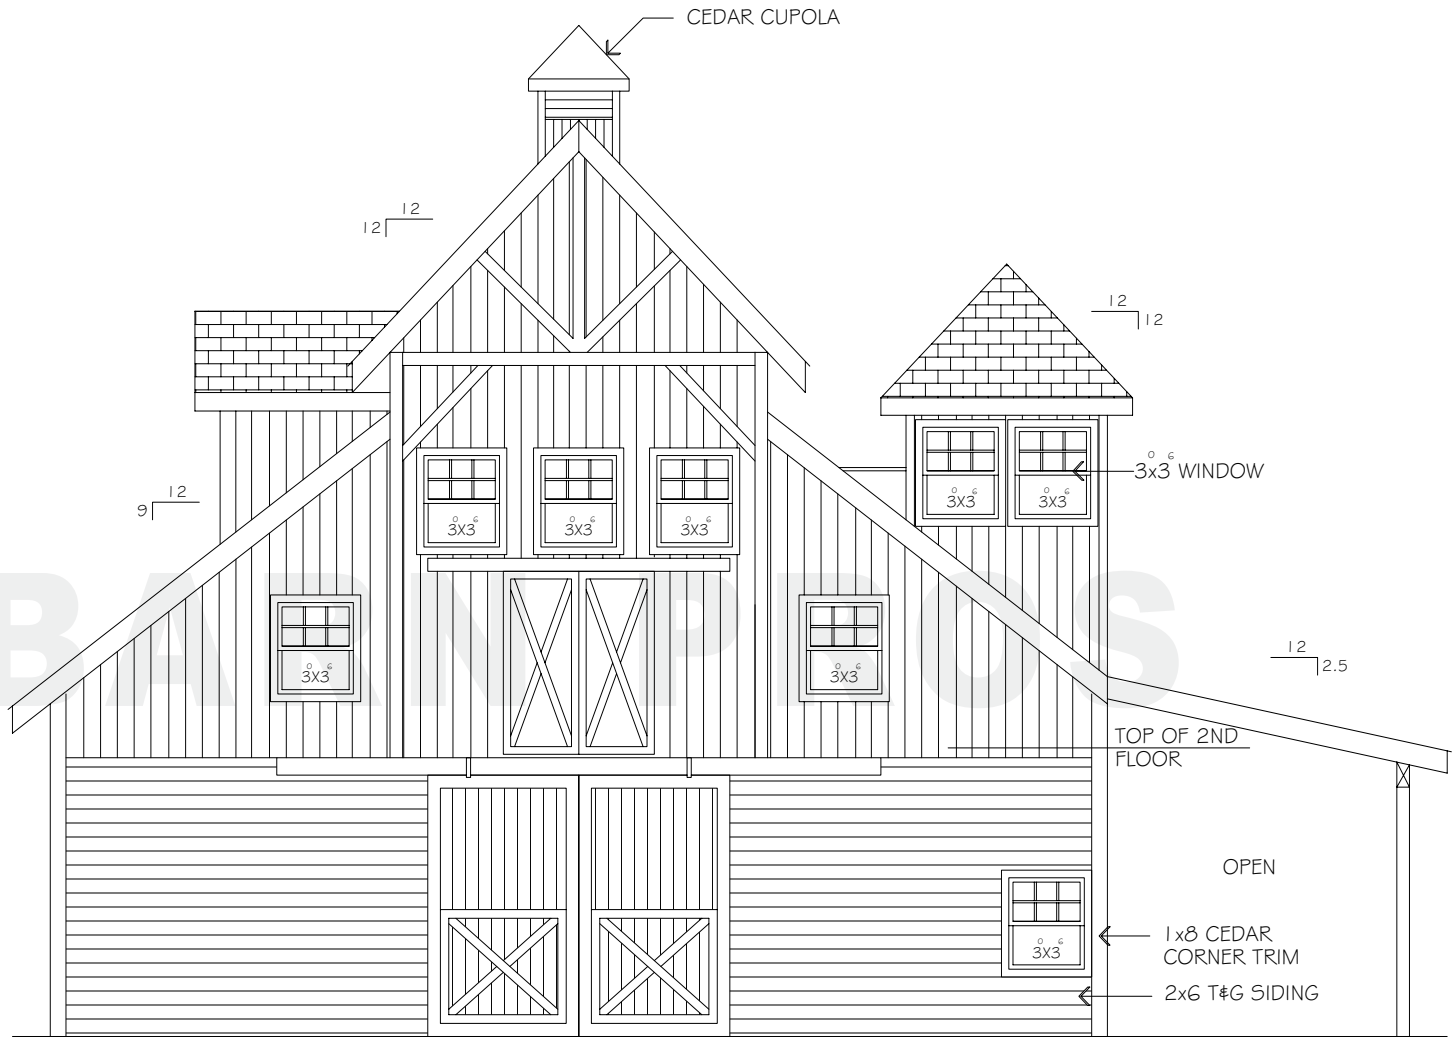

FRONT ELEVATION

© 2014 BARN PROS INC

Barn Pros Clydesdale 84 Barn
Standard Model with Equine Package

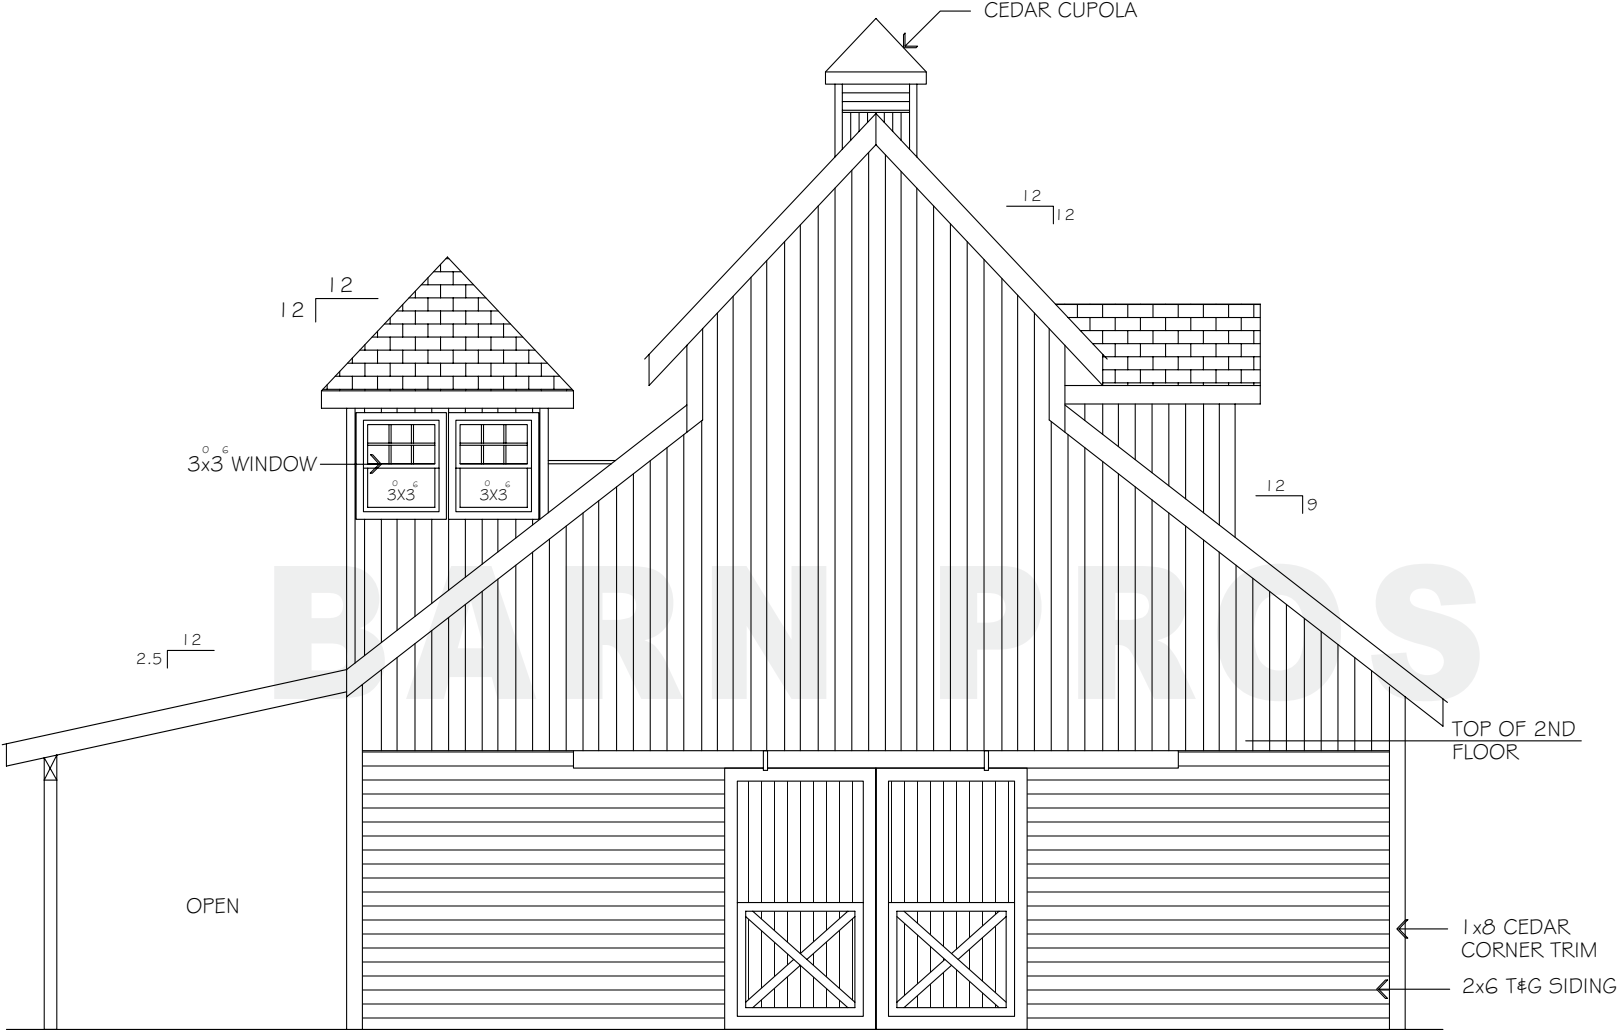


REAR ELEVATION

© 2014 BARN PROS INC

Barn Pros Clydesdale 84 Barn

Standard Model with Equine Package

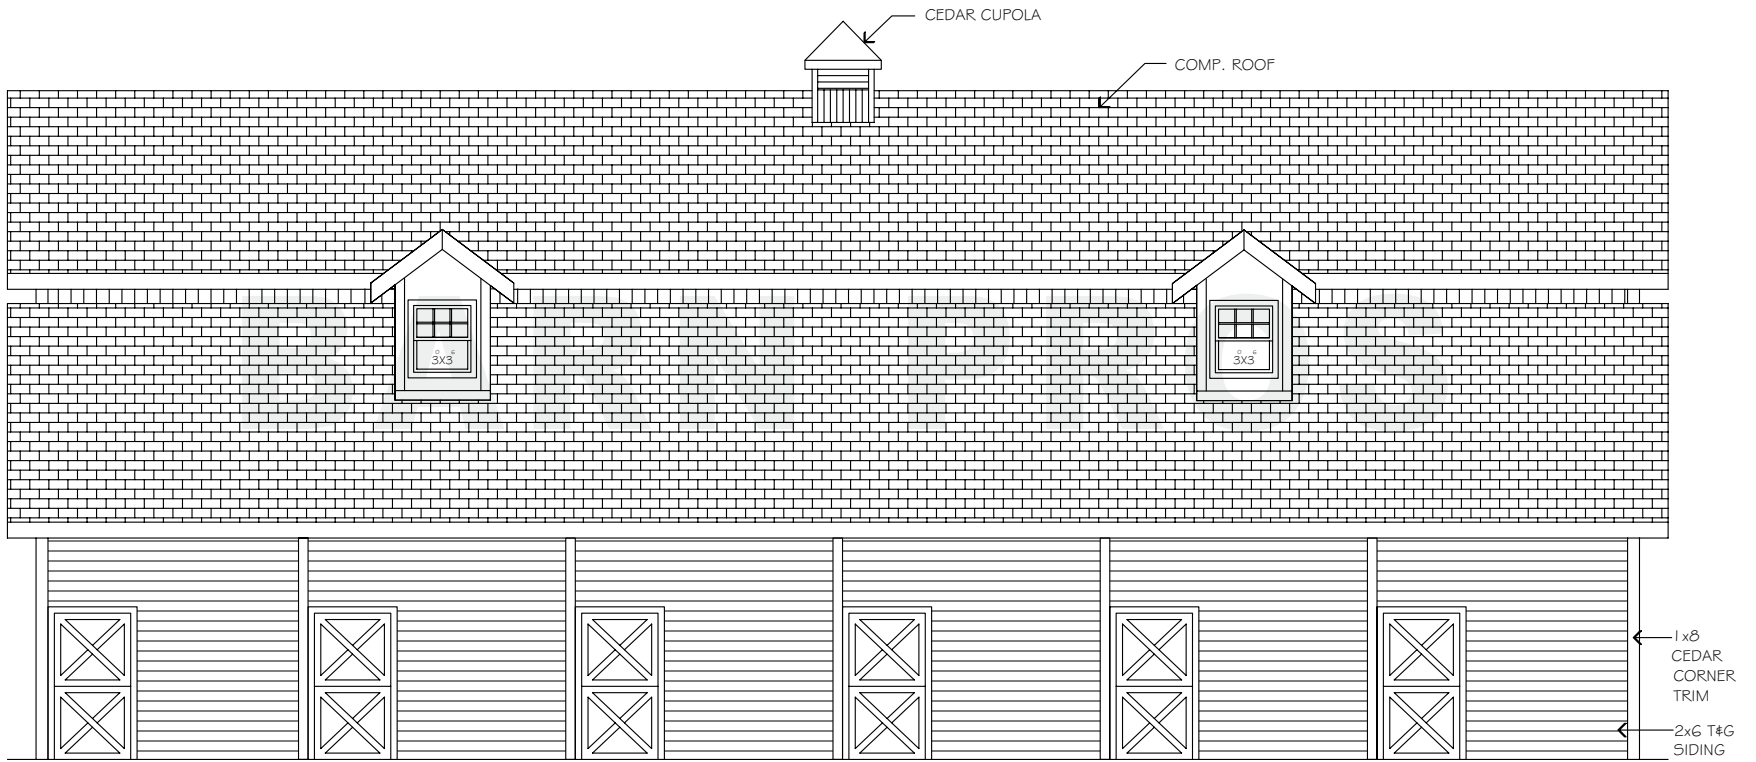


LEFT SIDE ELEVATION

© 2014 BARN PROS INC

Barn Pros Clydesdale 84 Barn


Standard Model with Equine Package

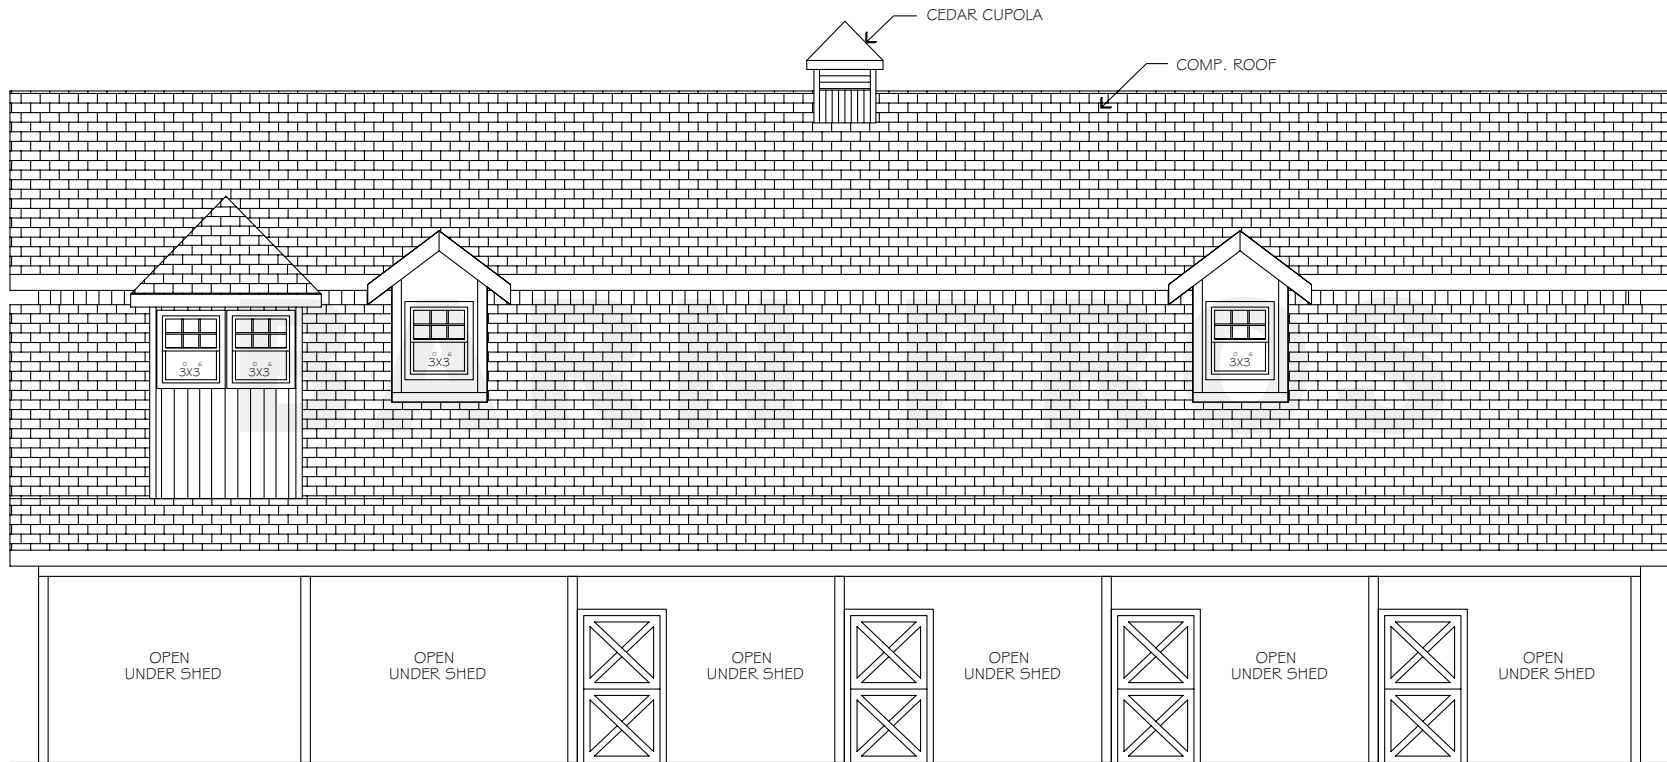

RIGHT SIDE ELEVATION

© 2014 BARN PROS INC


Barn Pros Clydesdale 84 Barn Standard Model with Equine Package

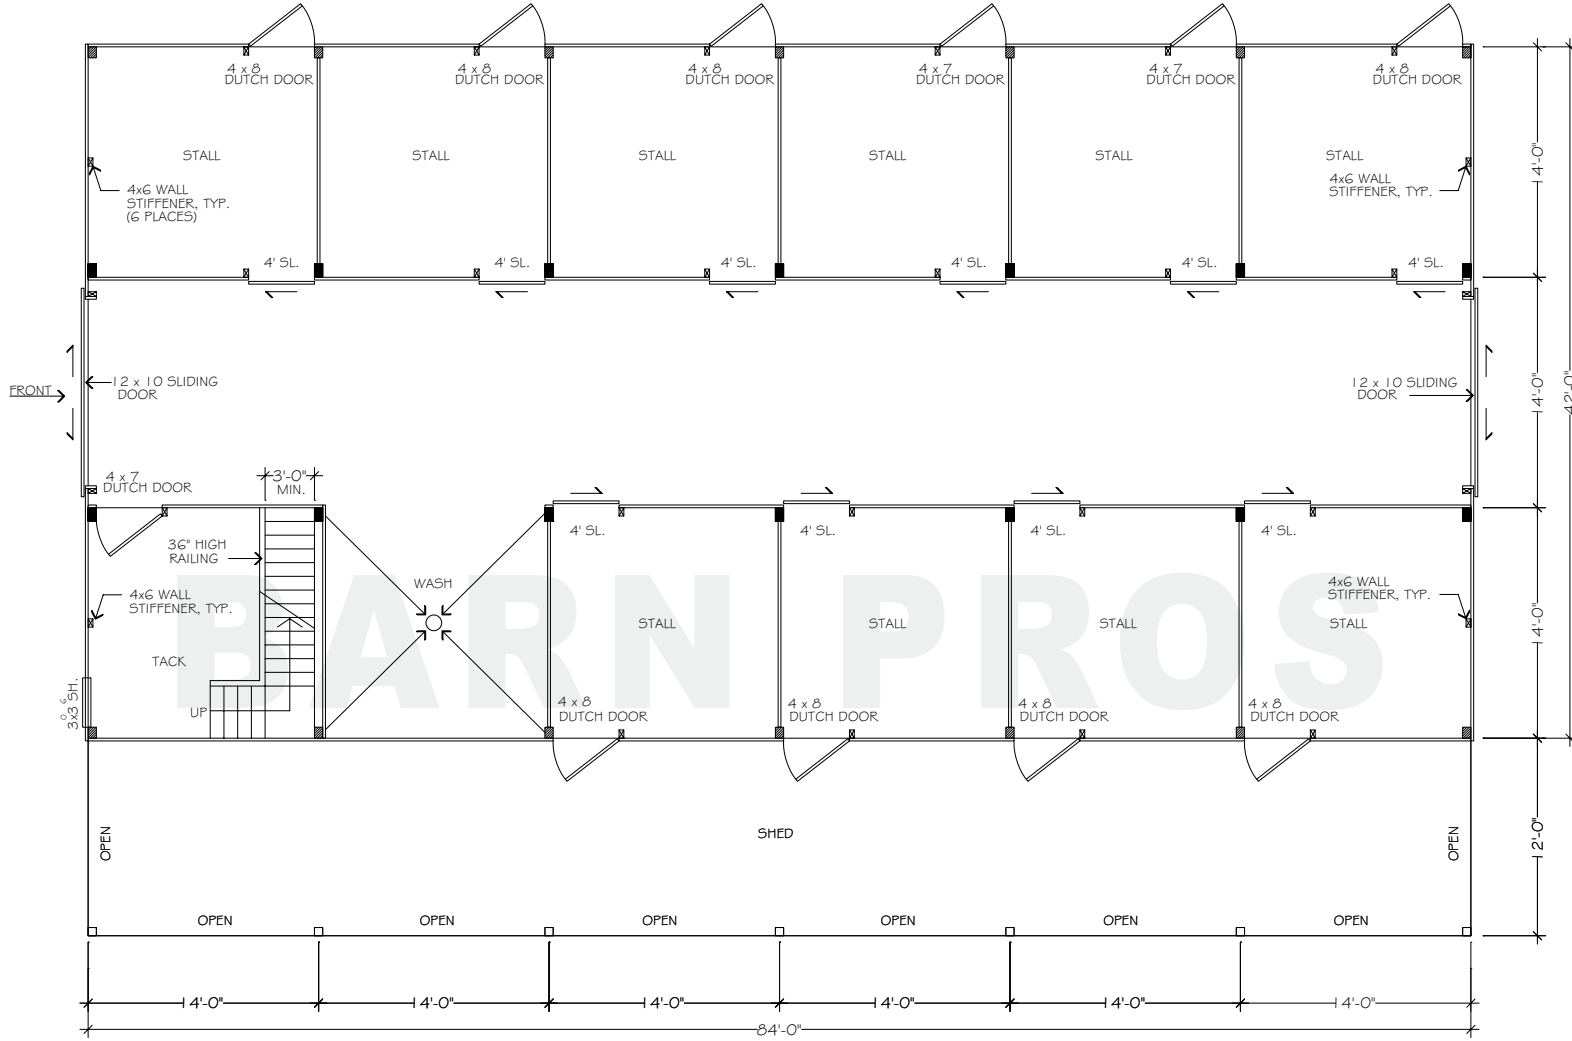

FLOORPLAN - LOWER

© 2014 BARN PROS INC

Barn Pros Clydesdale 84 Barn Standard Model with Equine Package

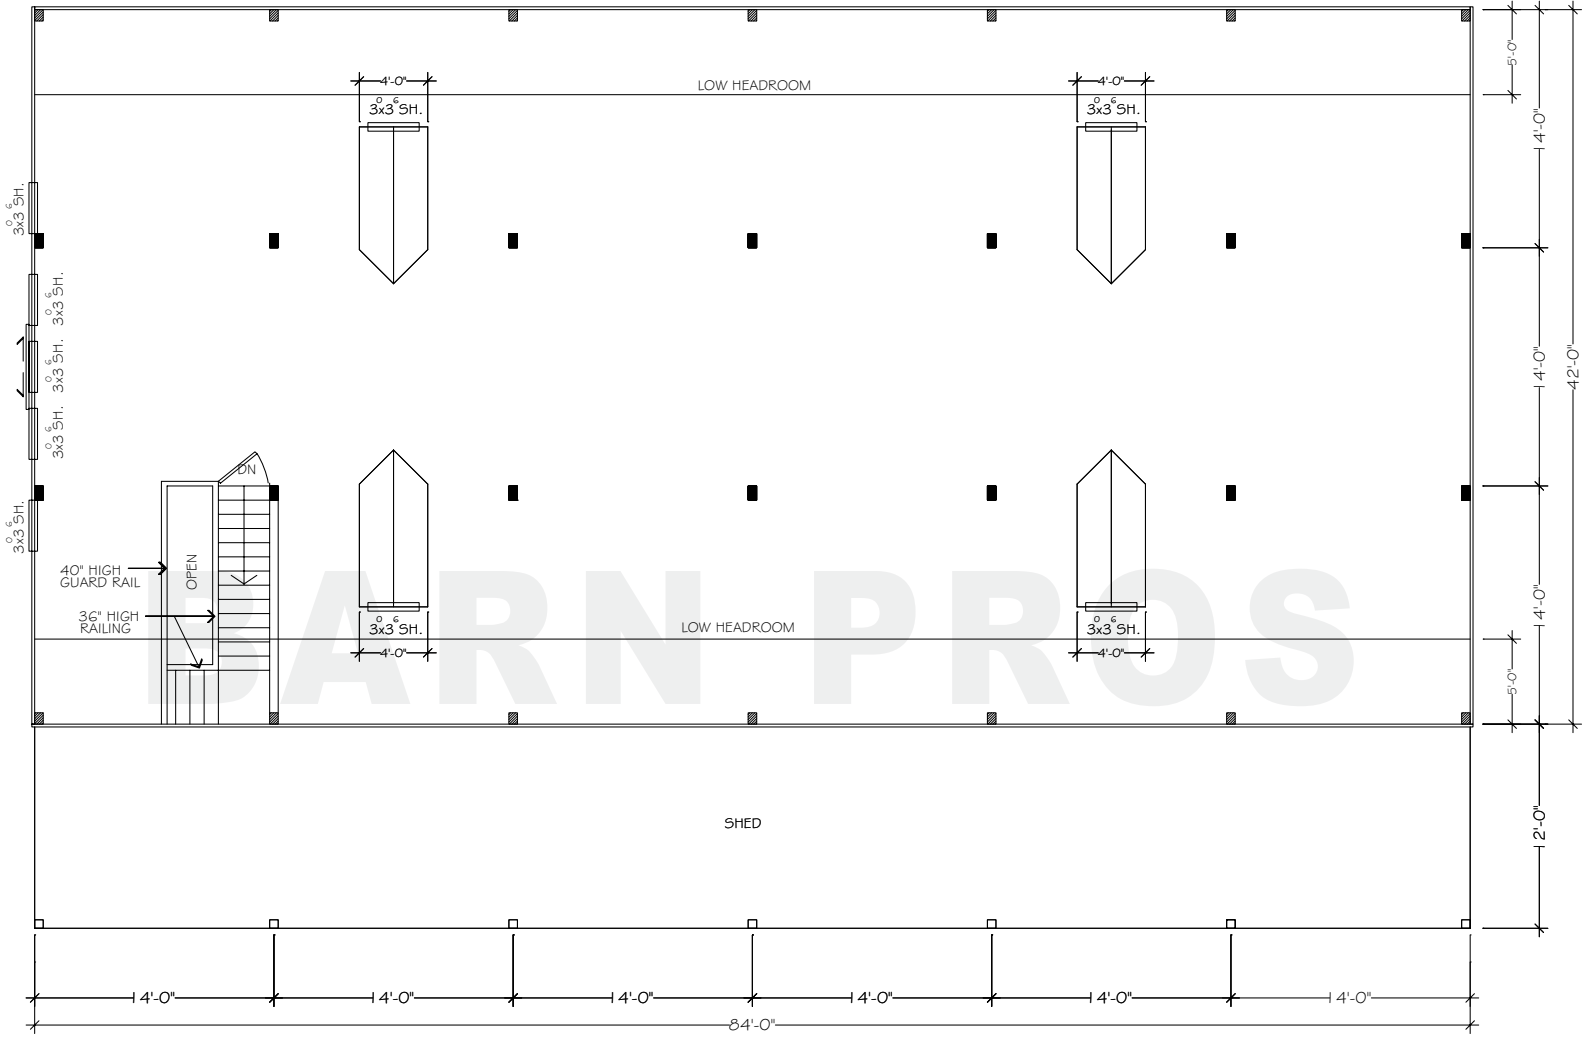

FLOORPLAN - UPPER

© 2014 BARN PROS INC